

The Karma



3  2  2 

Perfect for getting the most out of narrow blocks.


The Karma has a slim profile making it perfect for narrow blocks. As well as featuring multiple entry options, garage access and open plan living with alfresco, all minor bedrooms have been positioned on the ground floor. Feel like the King and Queen in your very own upstairs Master Wing, with a private balcony, generous ensuite and additional upstairs living space.

The Karma

3  2  2 

Ground floor

SCALE 1:100

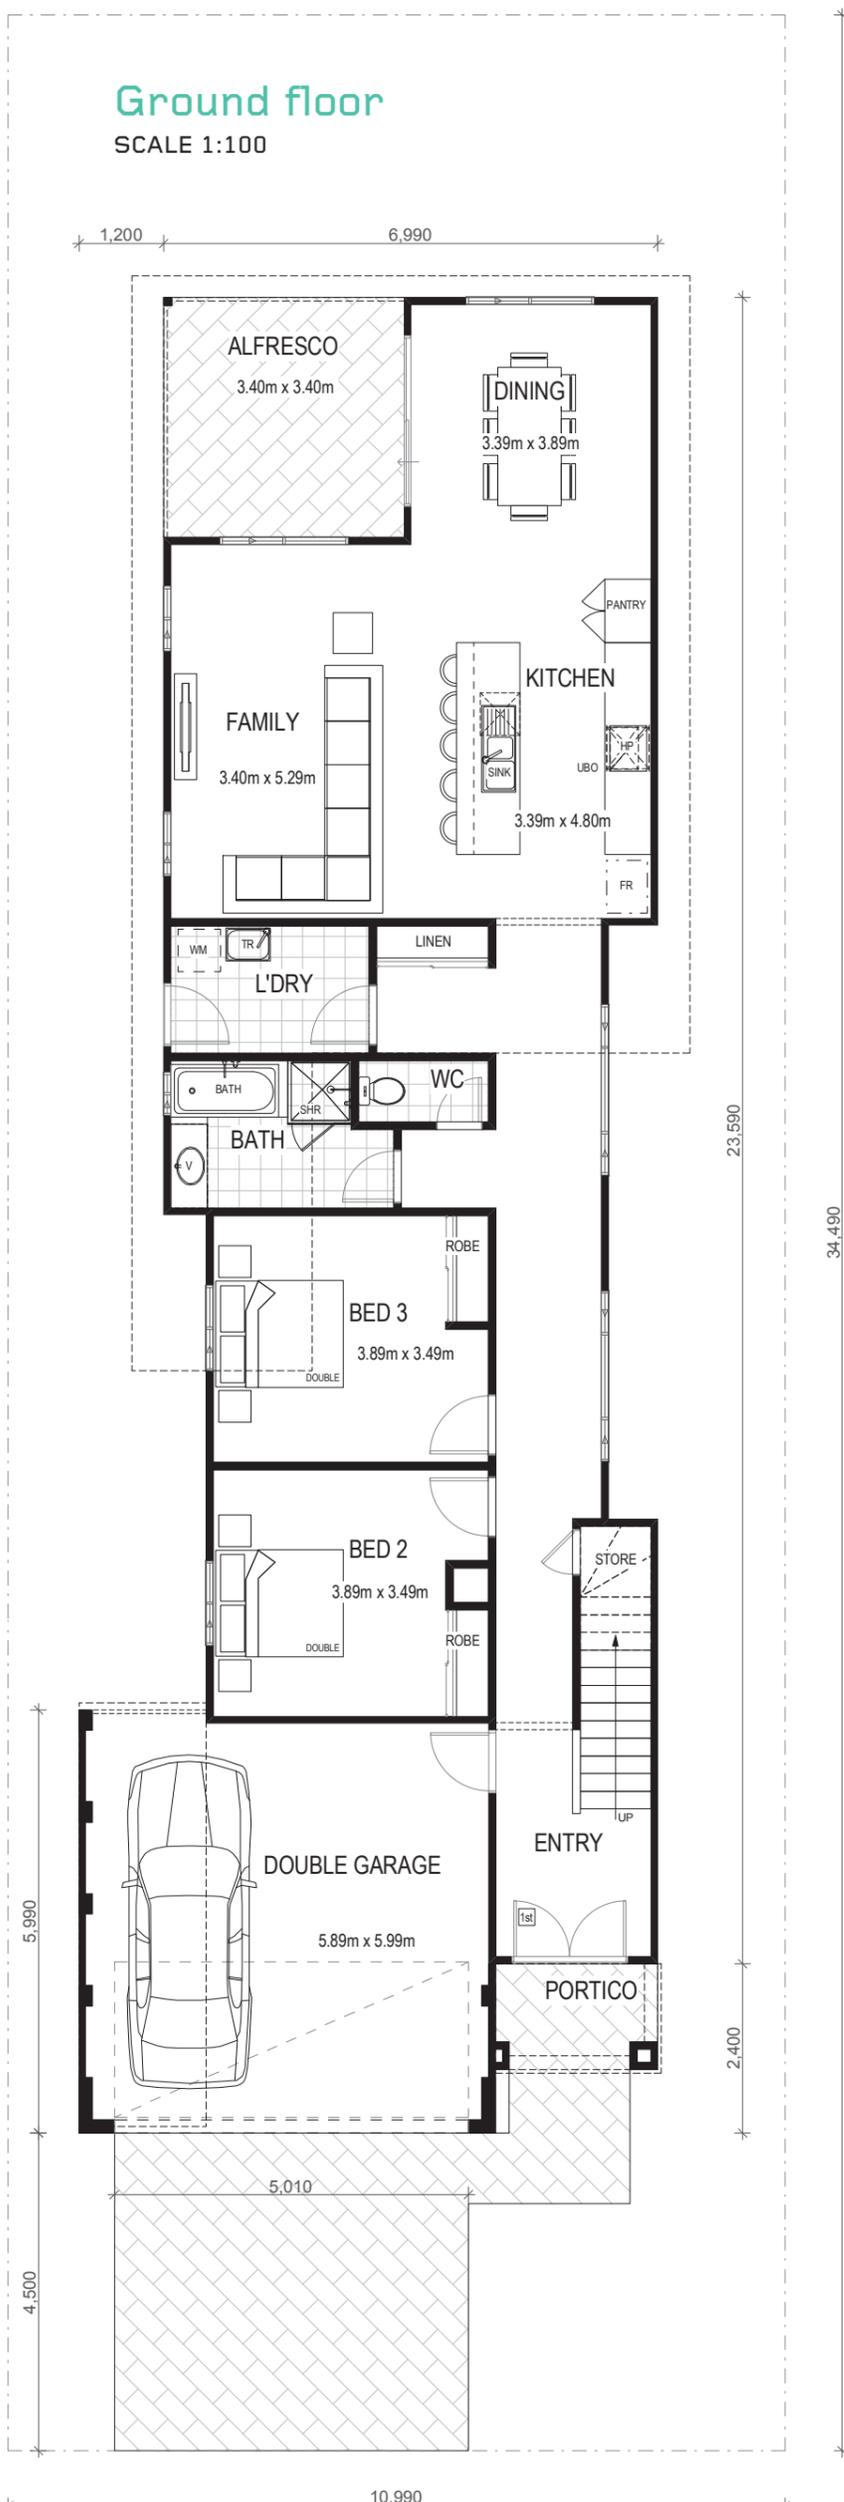


Features

- ▲ Perfect for narrow blocks
- ▲ Open Plan & Alfresco Dining
- ▲ Minor Bedrooms on Ground Floor
- ▲ Private Upstairs Master Wing with Balcony and Extra Living Space



Upper floor

SCALE 1:100

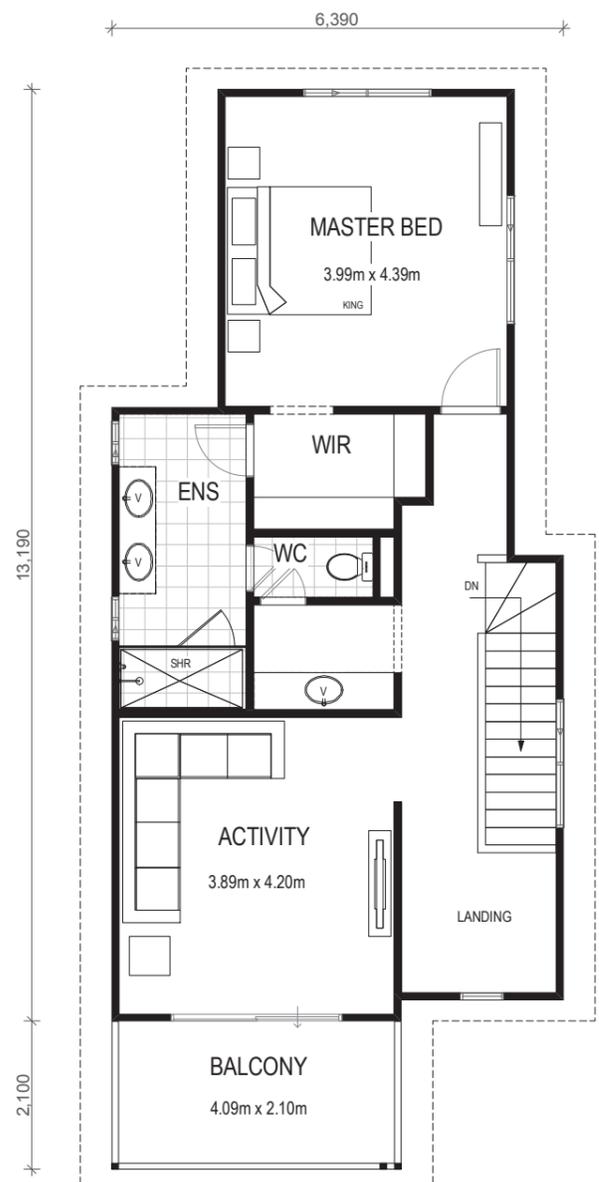



Cost effective, high performance design solutions in Perth

Norfolk Homes have been building cost effective, high performance homes across the Perth region for over 30 years. We pride ourselves on providing superior quality homes at affordable prices with a particular focus on energy efficiency and sustainable design. Our commitment to providing excellence in customer service is unmatched. At Norfolk Homes you'll come first – and we pay attention to every little detail.

Our Experienced Team

The team at Norfolk Homes are passionate about providing intelligent and affordable architectural designs. Whether it's a challenging lot, or a strata development project, our team can provide a building solution that works for you. Experienced as individuals and as a team, we have delivered projects from bespoke family homes to affordable multi-unit developments. That is why you can expect an unwavering commitment to quality and service, from superior materials to meticulous construction methods.

Why Norfolk Homes?

- ▲ Highly customisable, bespoke homes
- ▲ Intelligent design
- ▲ Cost effective
- ▲ Sustainable and energy efficient buildings
- ▲ Attention to detail
- ▲ Specialists in multi-unit developments



phone: **(08) 6454 3820**

email: **sales@norfolkhomes.net.au**

web: **norfolkhomes.net.au**

address: **31 Challenge Boulevard, Wangara WA 6065**